






1

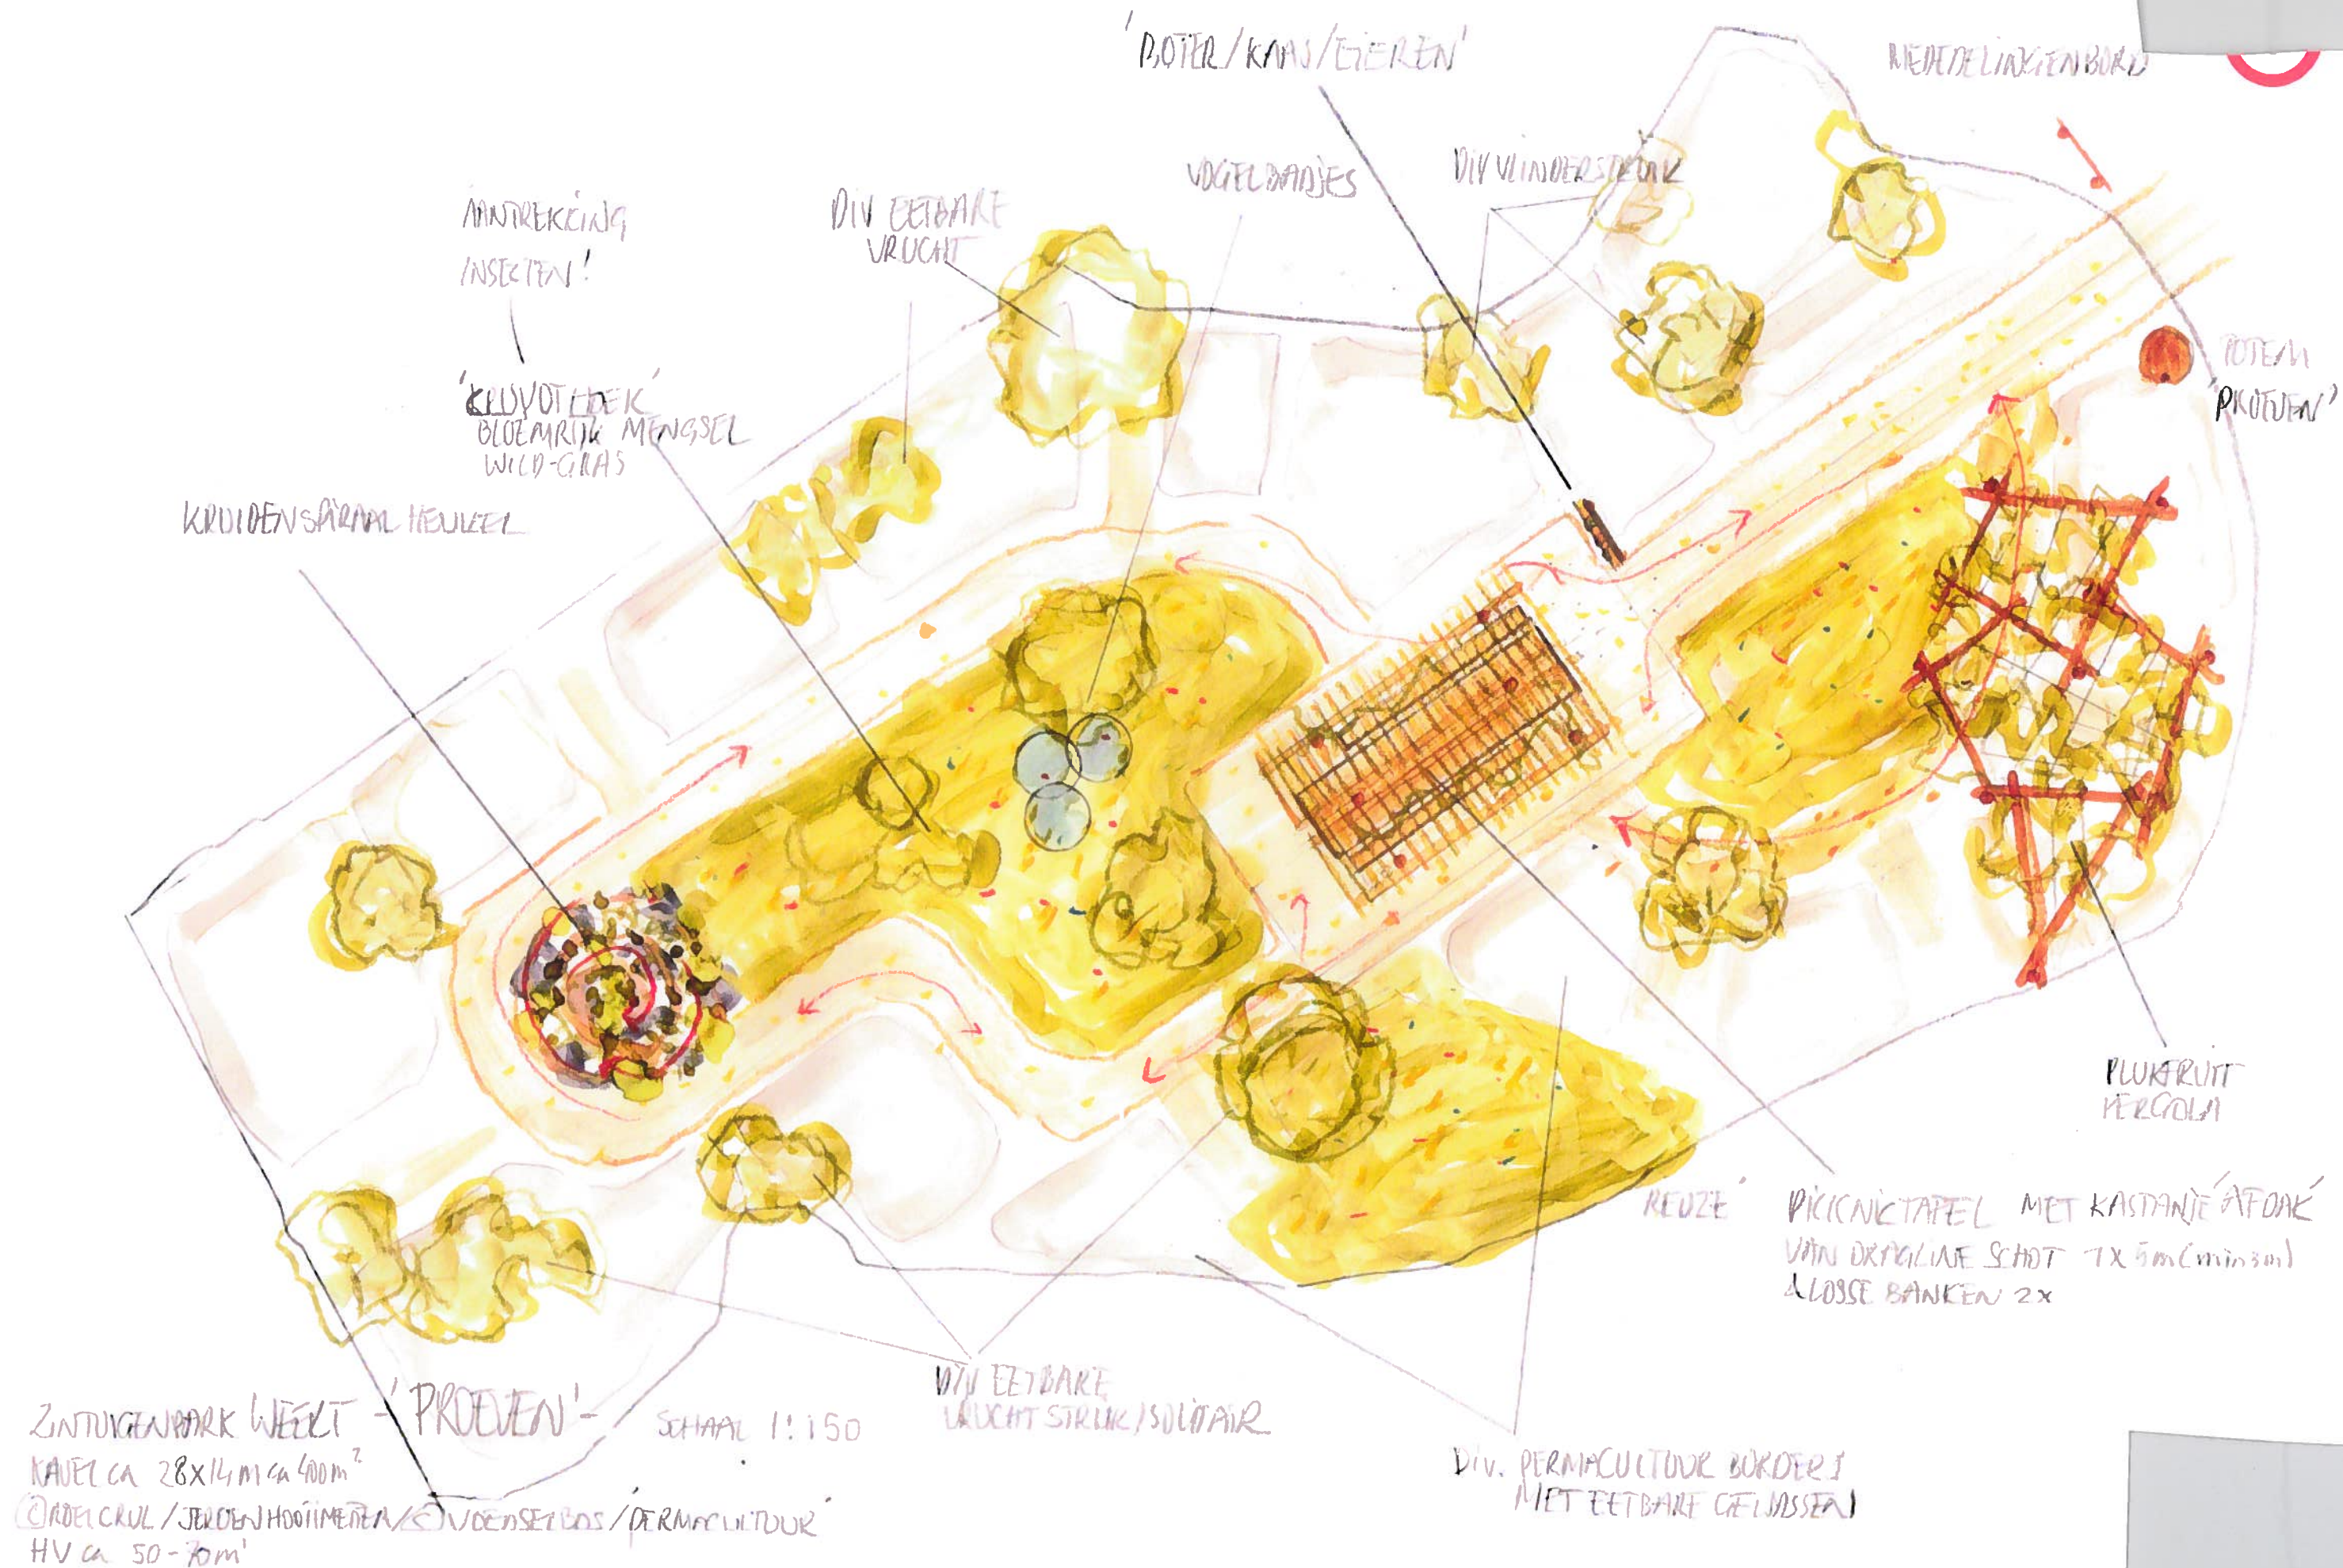

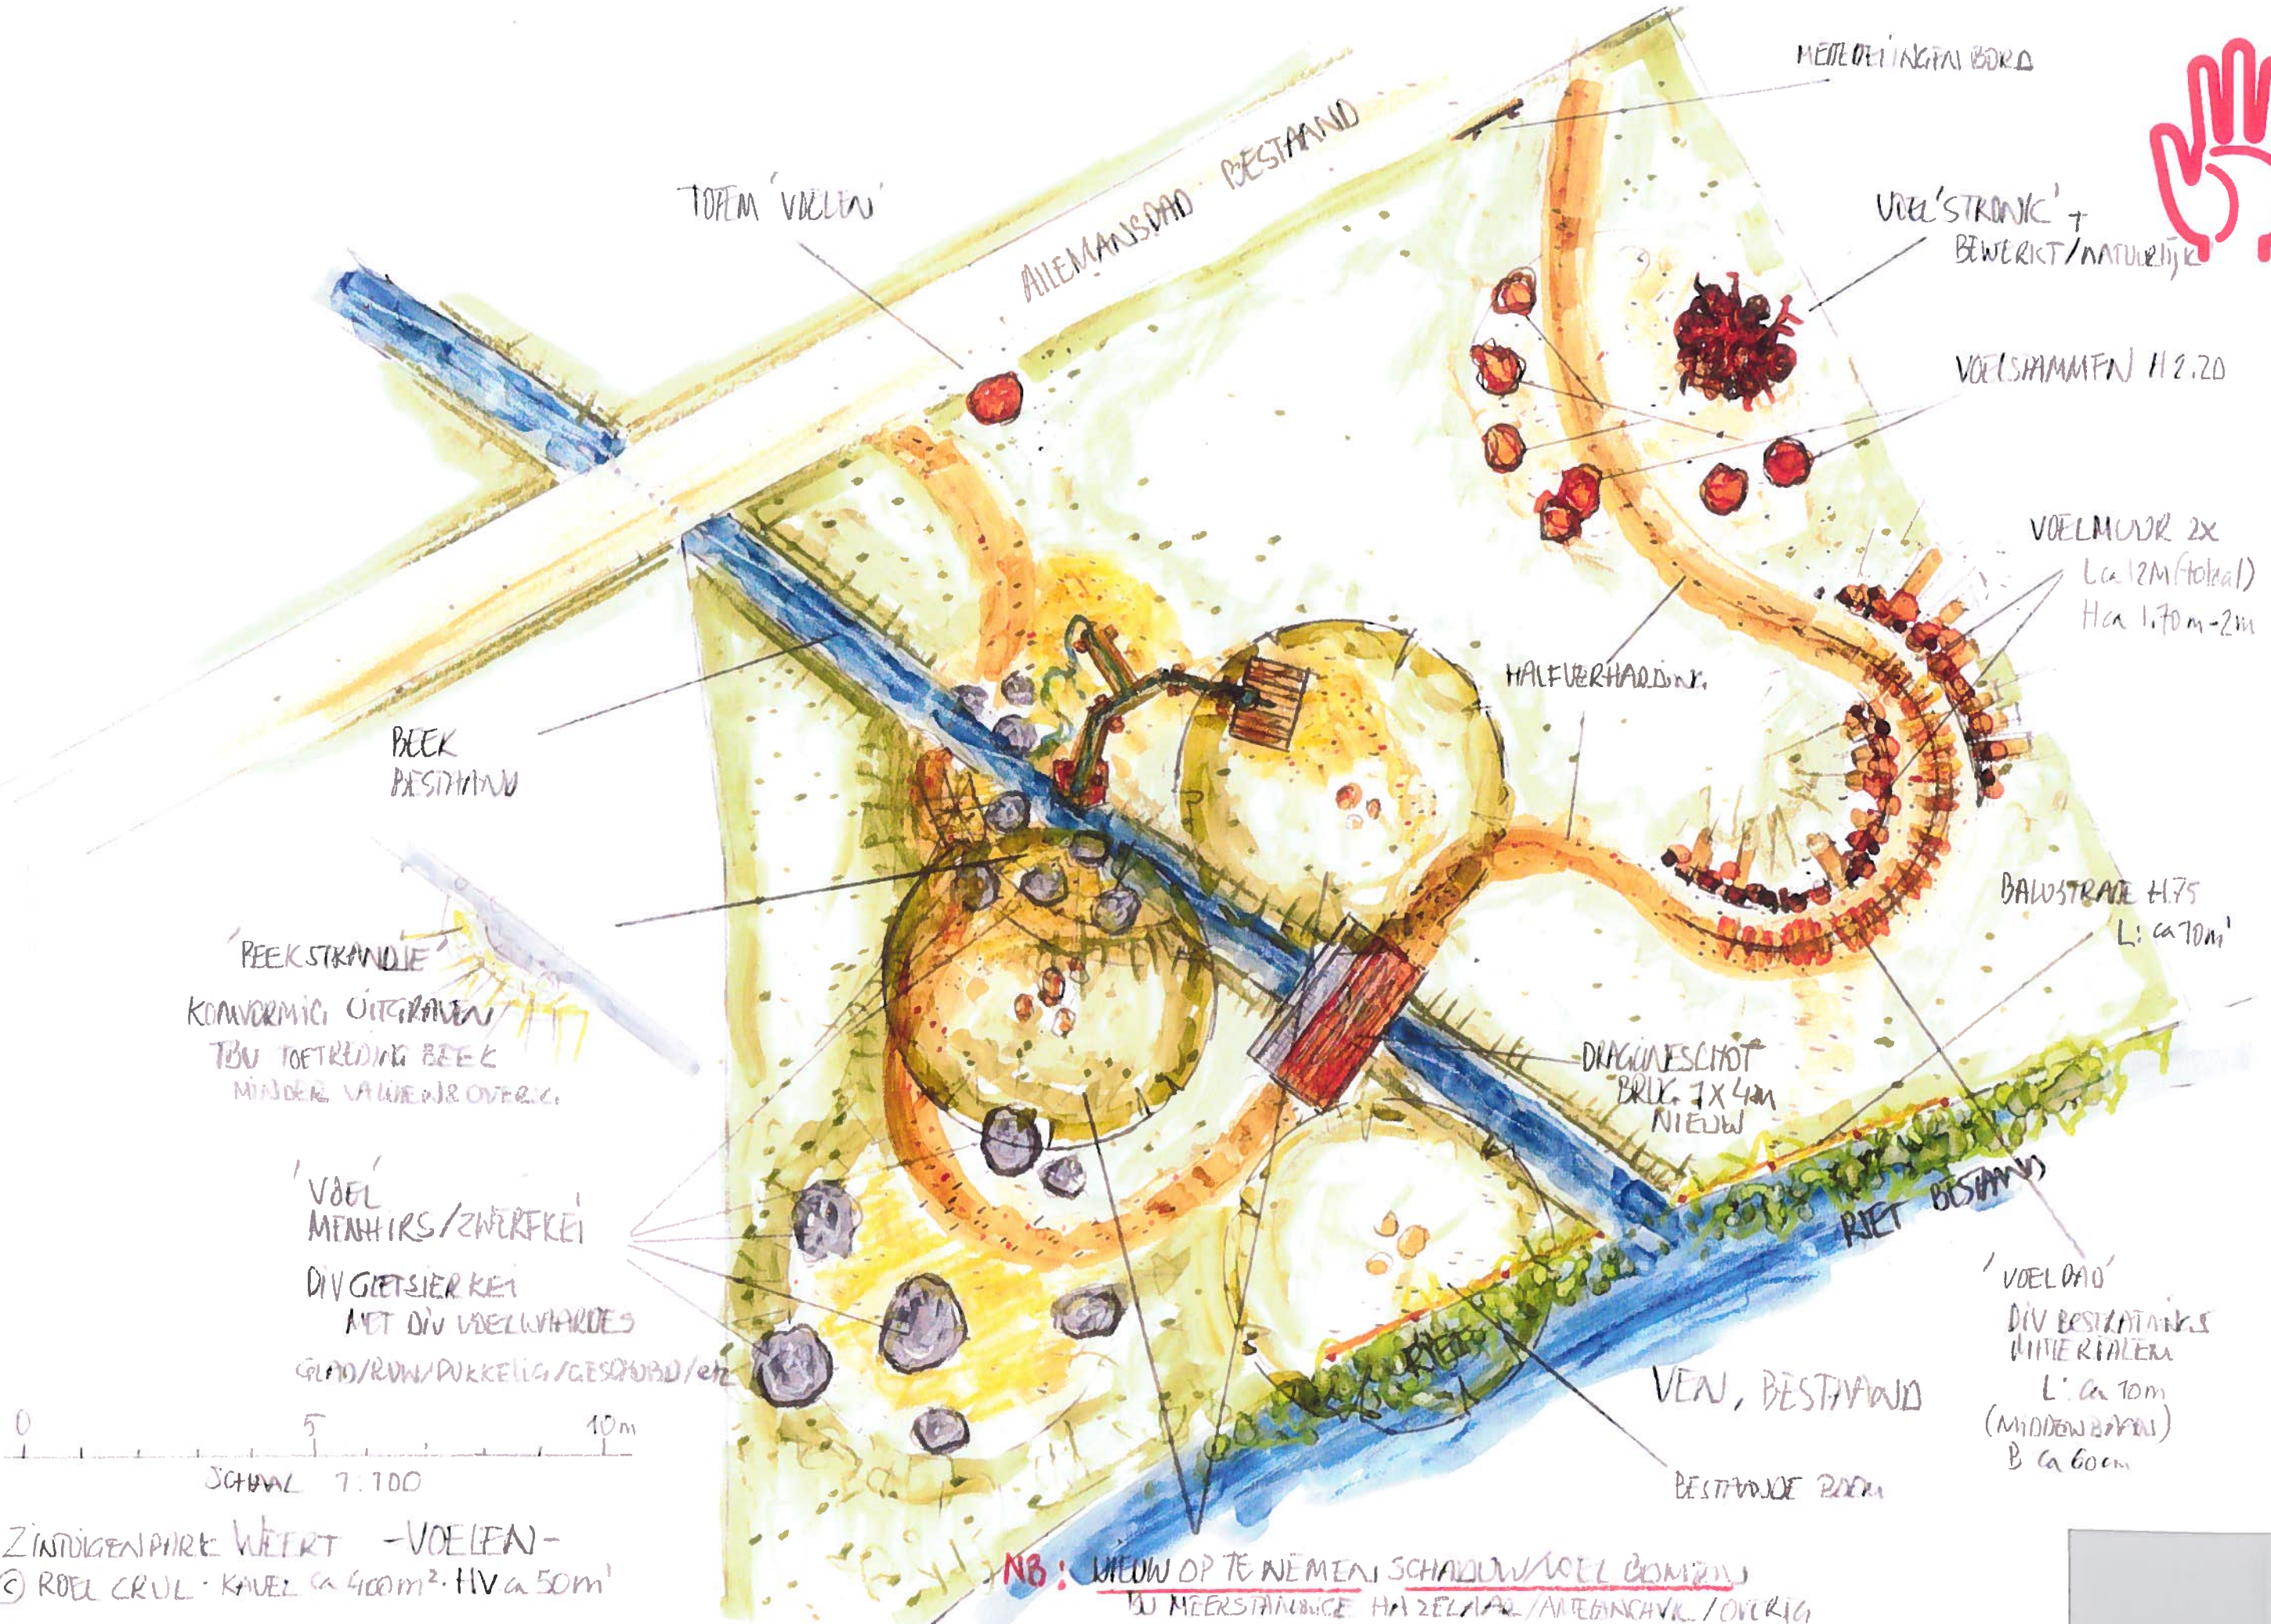

NB: WILLOW OP TE NEMEN: SCHADUW/VOL COMEN
TO MEERSTANDBICE HA ZELIAR/ANTEINCHYL/OVERIG

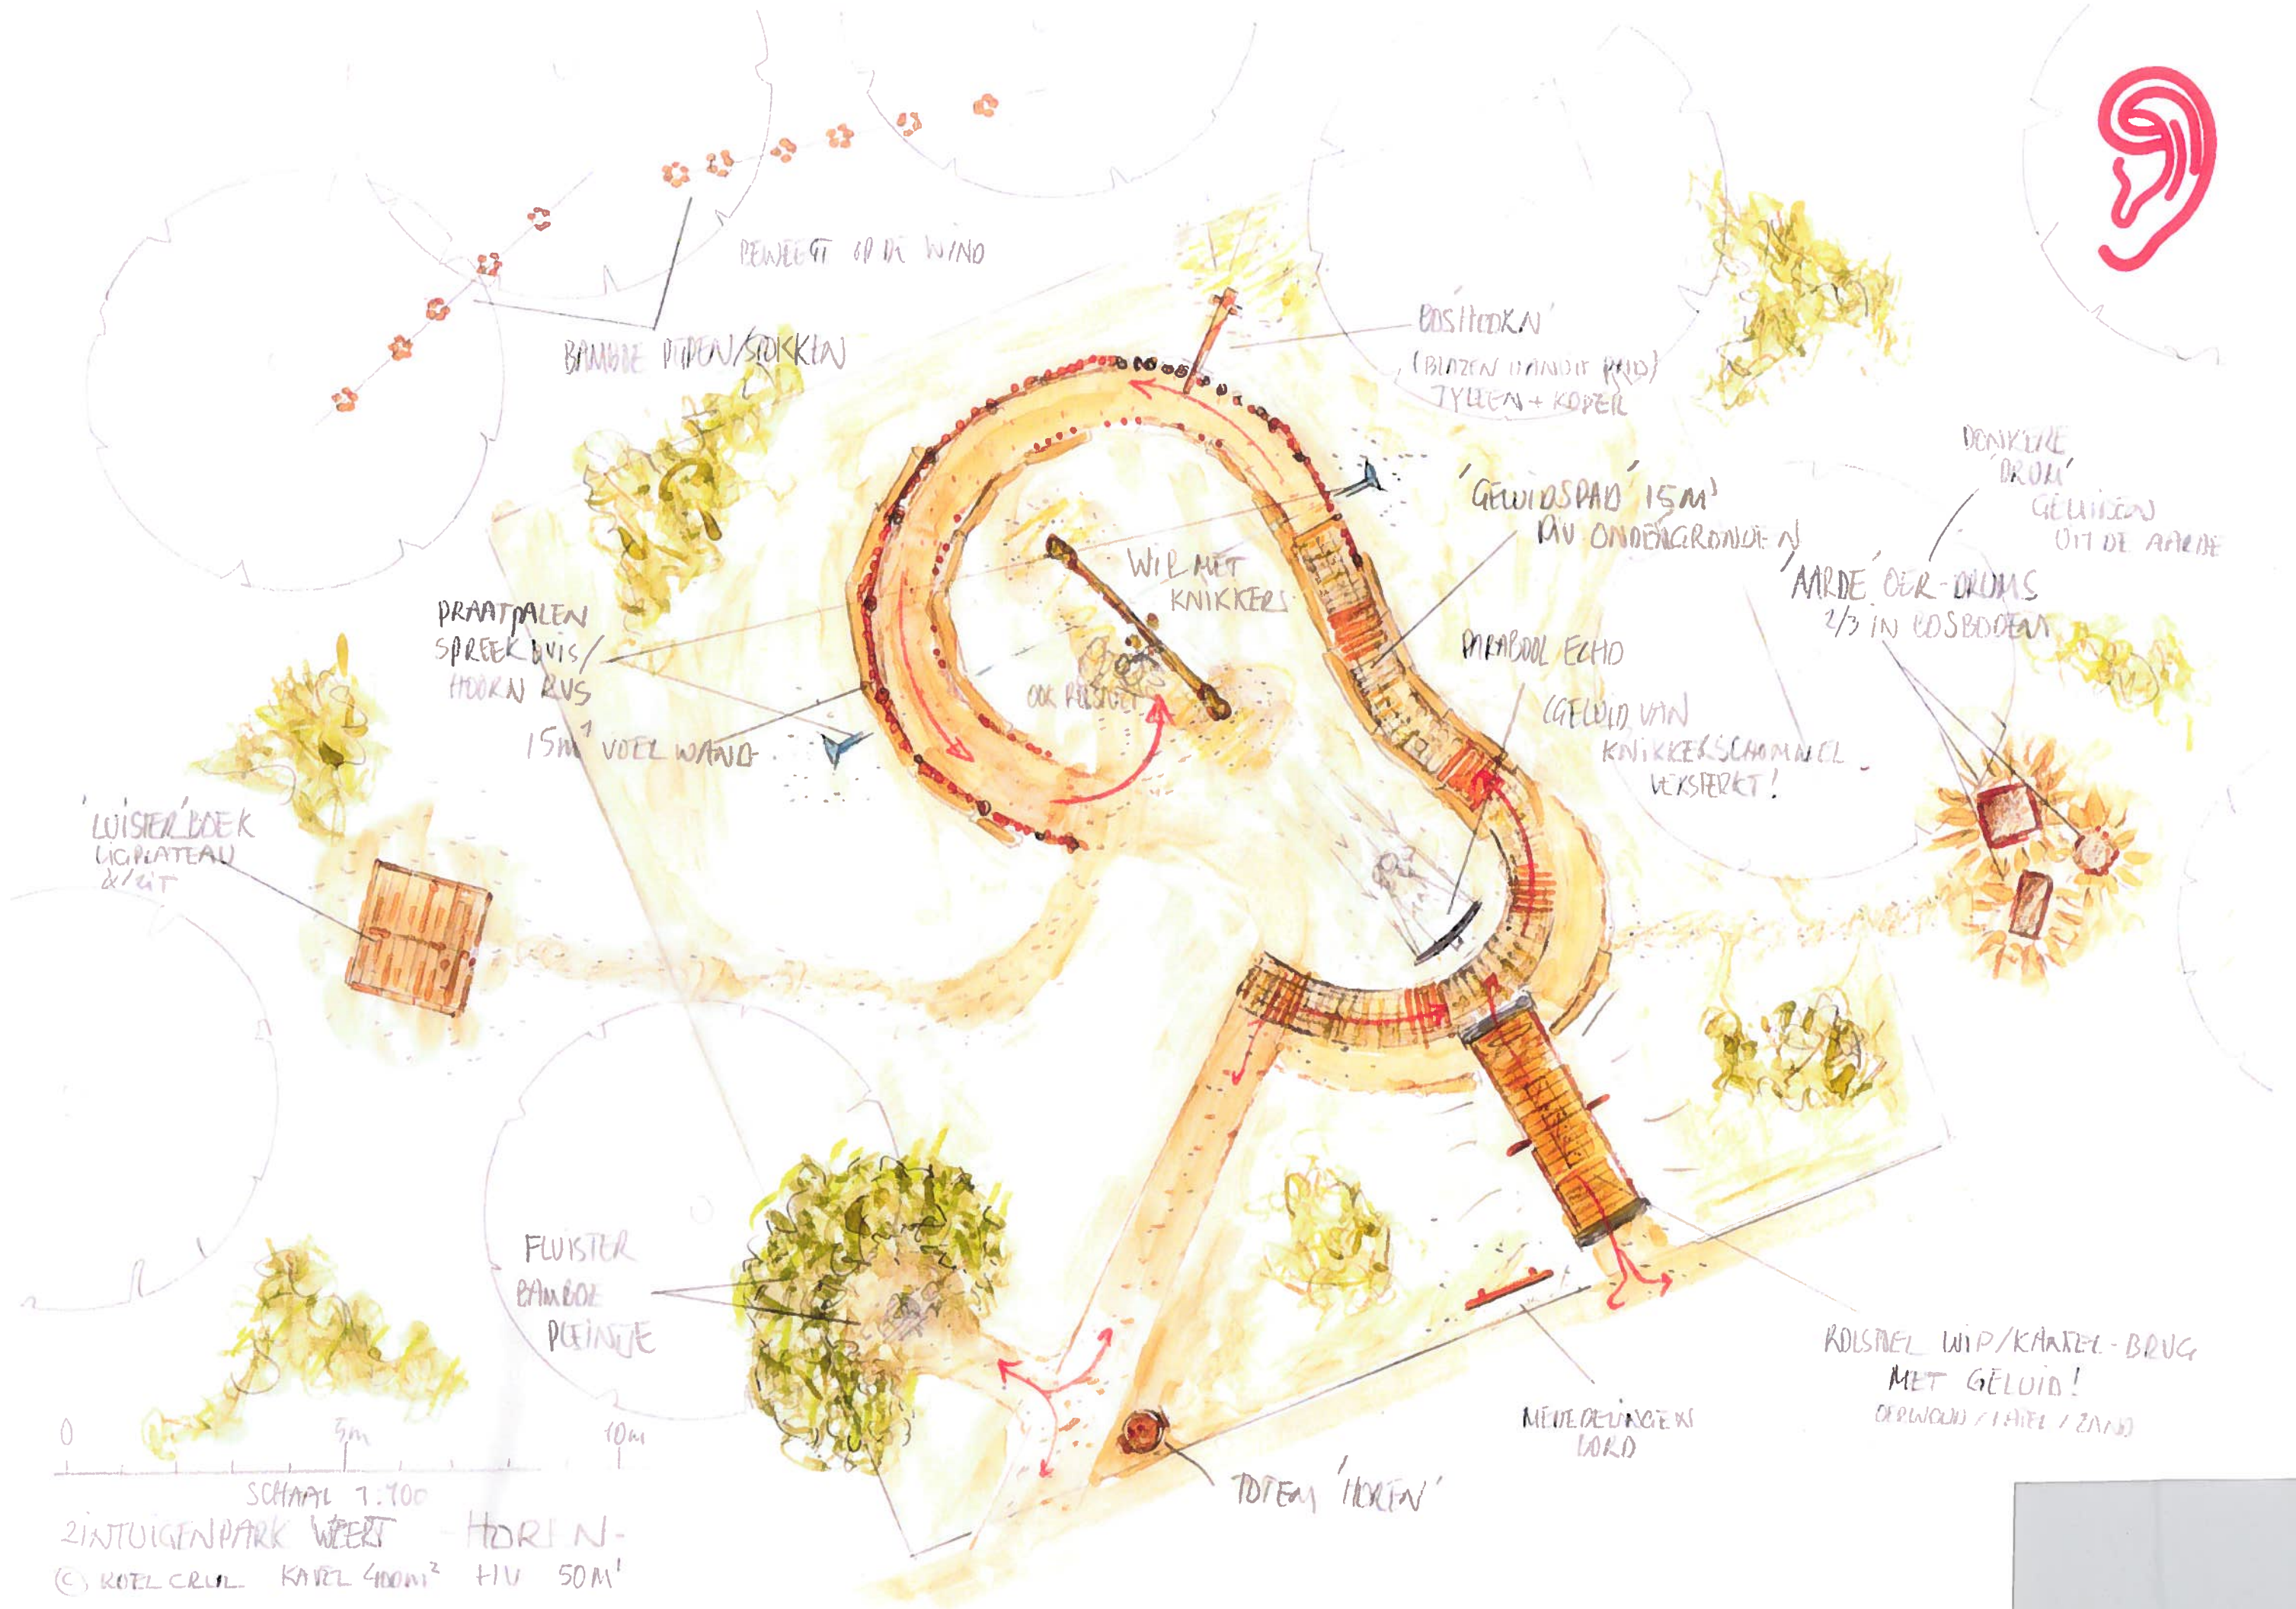

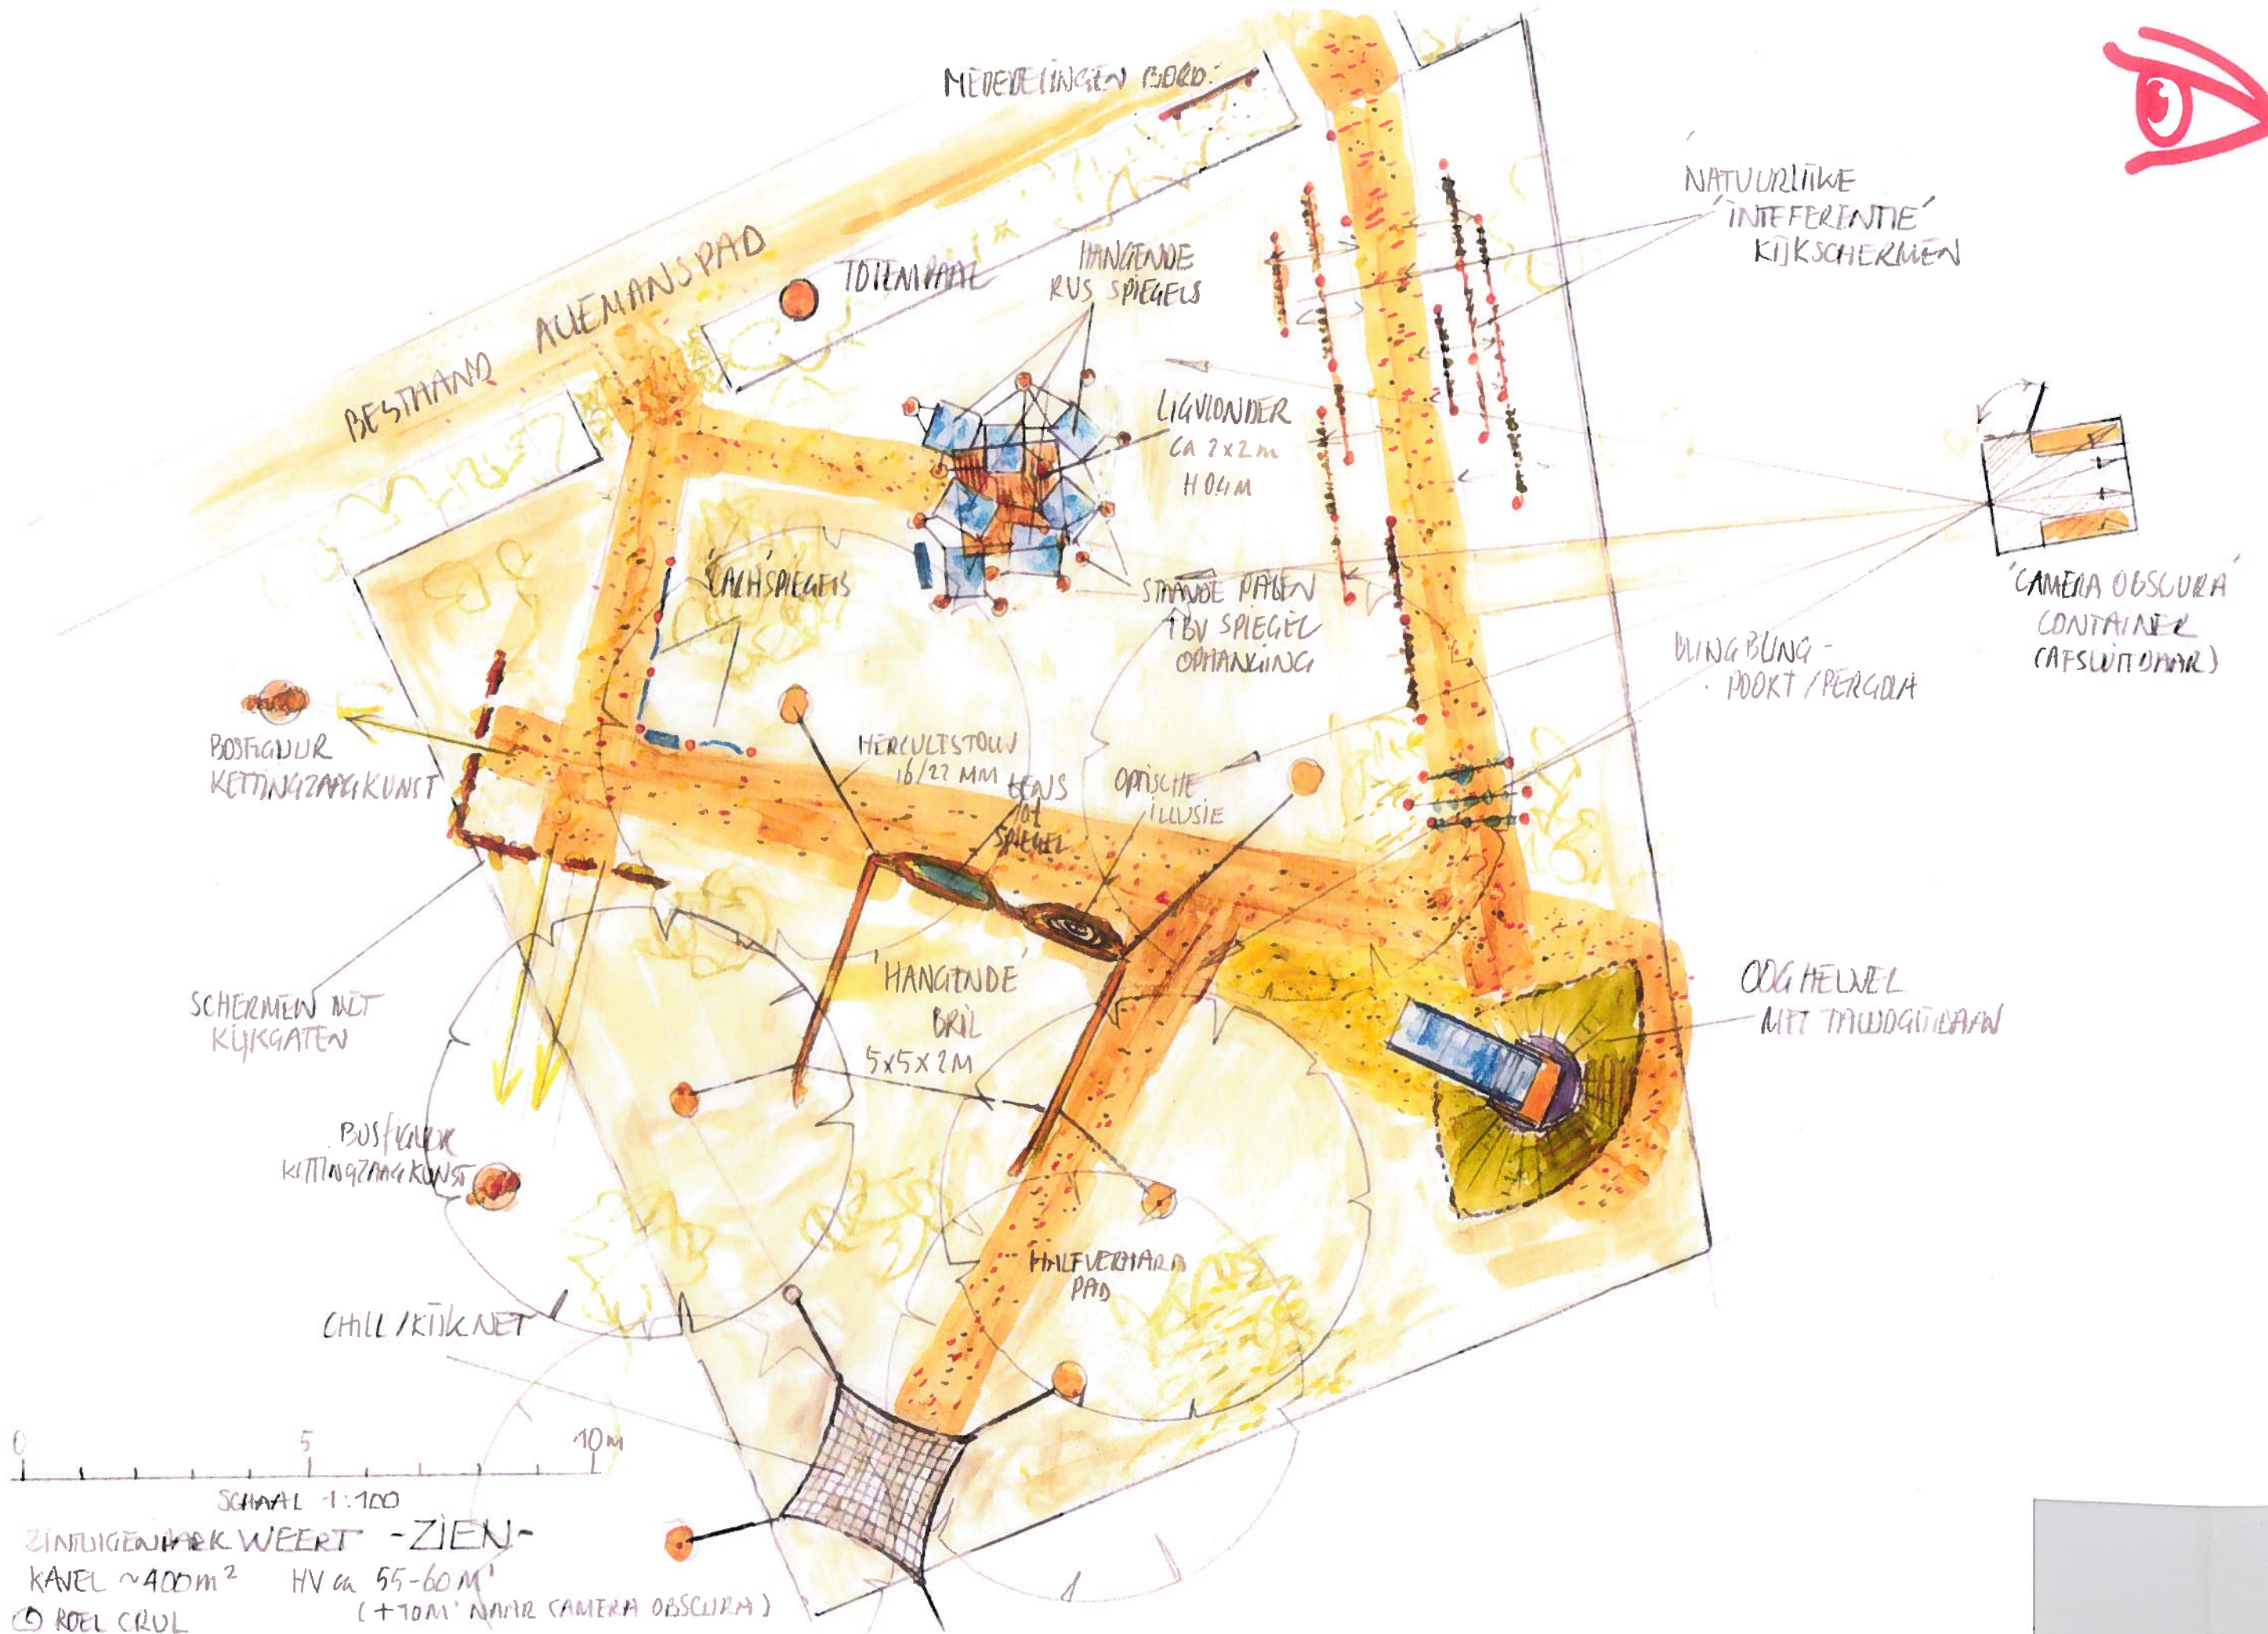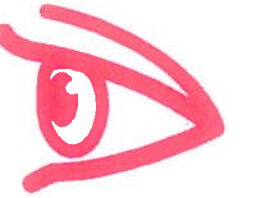

6

MEDEDELINGEN BORD

TOTEMPAAL RUIKEN

BOS / ZWAMGEUR
POORT

PAWI - HANFUEKHAARD

GEURHEUVEL

Ø ca 3m H 150-170cm
11 GEURBUizen Ø 15-20cm D 300-500mm

0 5 10m

SCHAL 1:400


ZINNVIGENHED WERT - RUIKEN -


KAVEL ca 400m² ca 16x24m HV ca 75m'


© ROEL CRUL

BOSPAN
SEM VERHARD

HEDERA + BOLWSTAPENWIT
NEUS-STRUKTUR
~8x8m H 240cm ca.
2.70

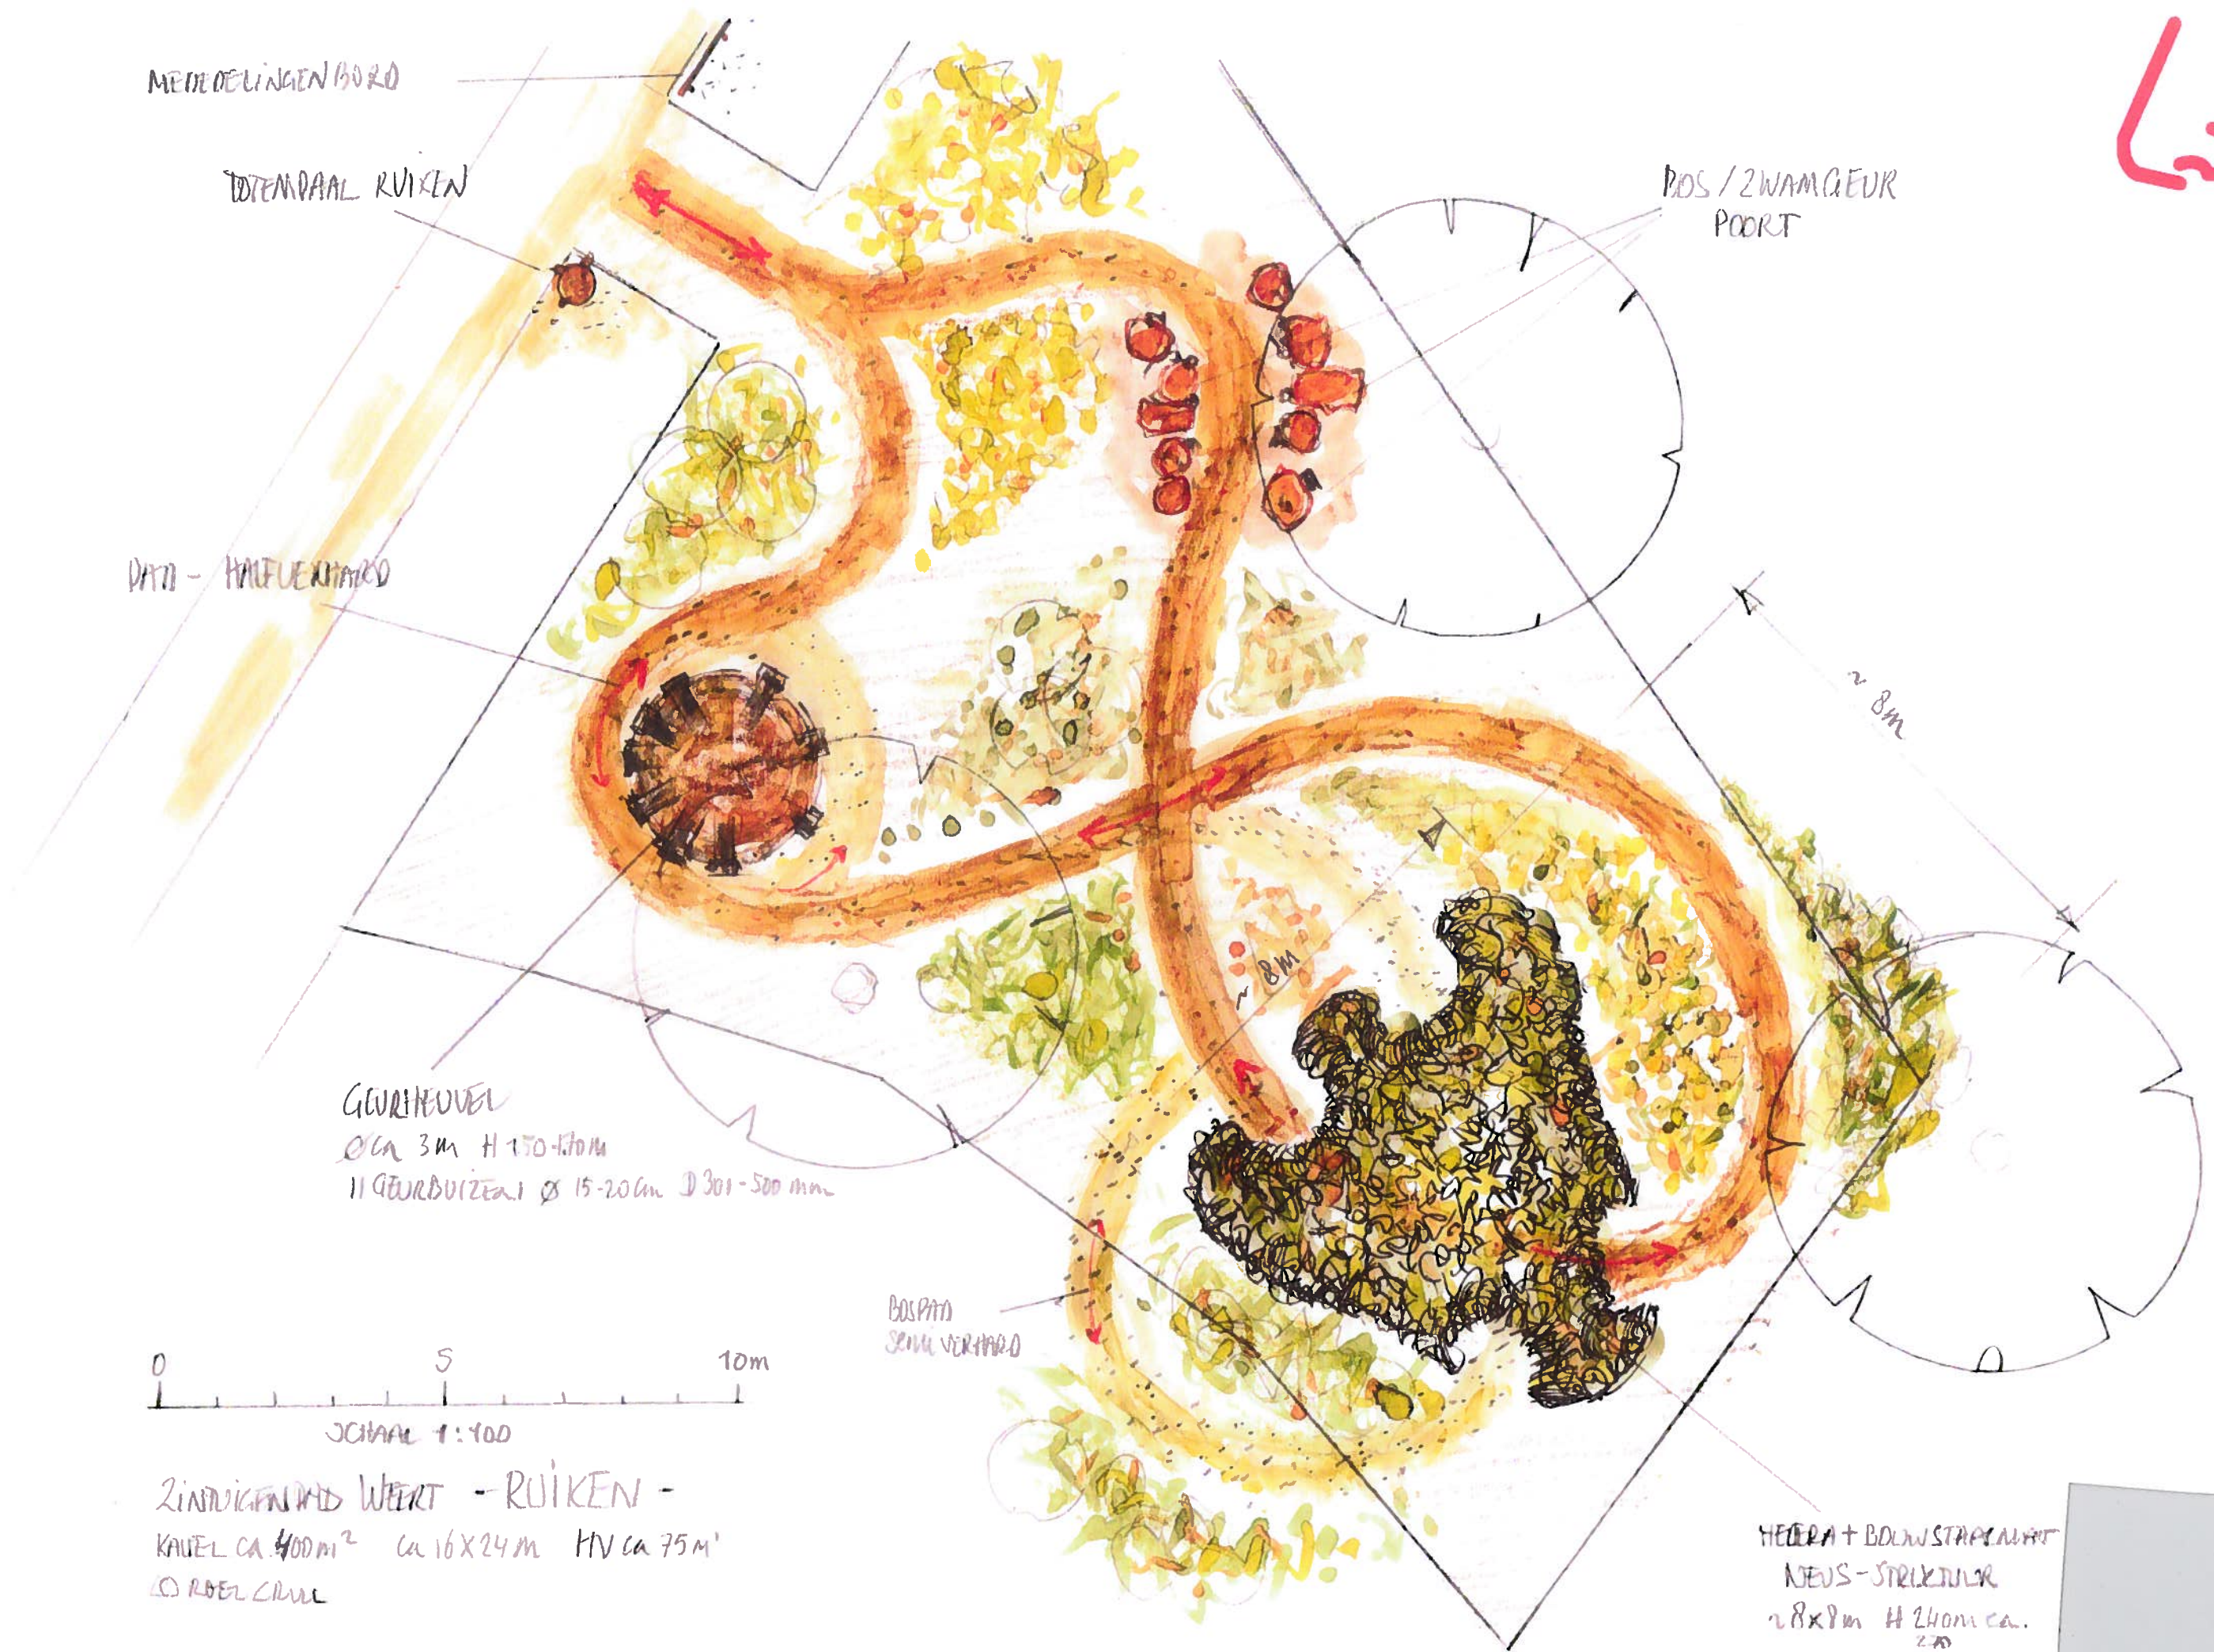


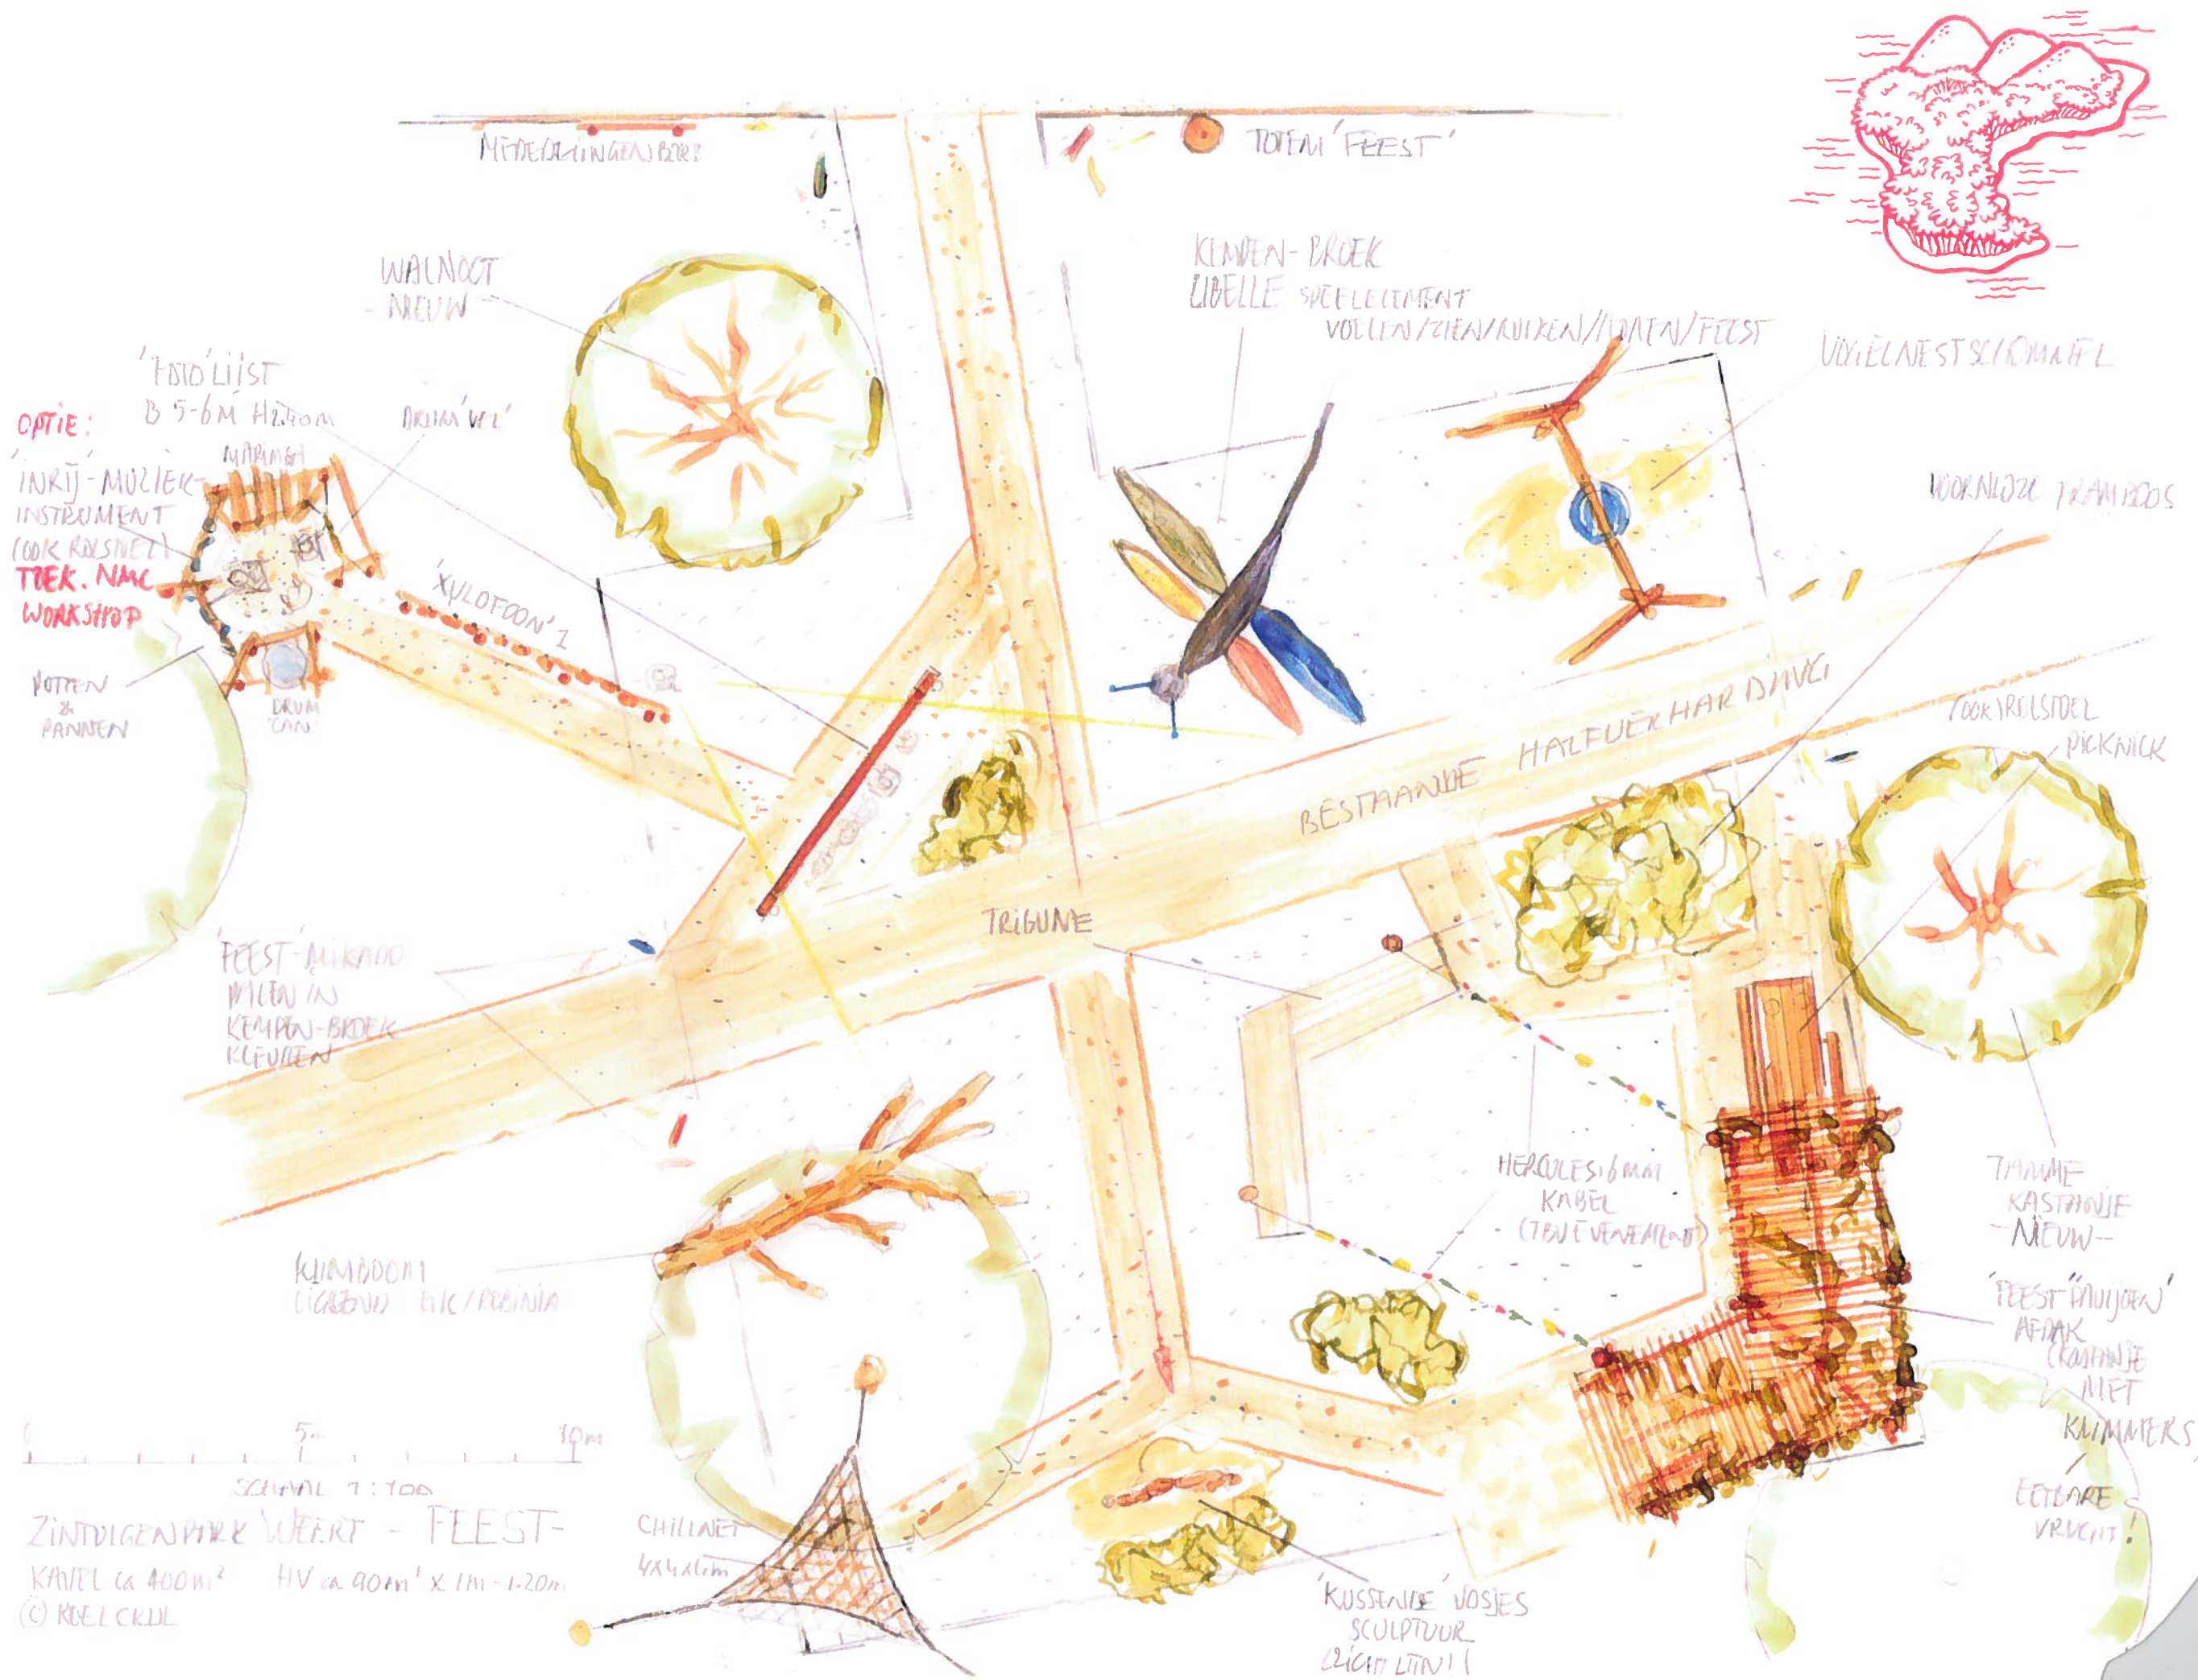

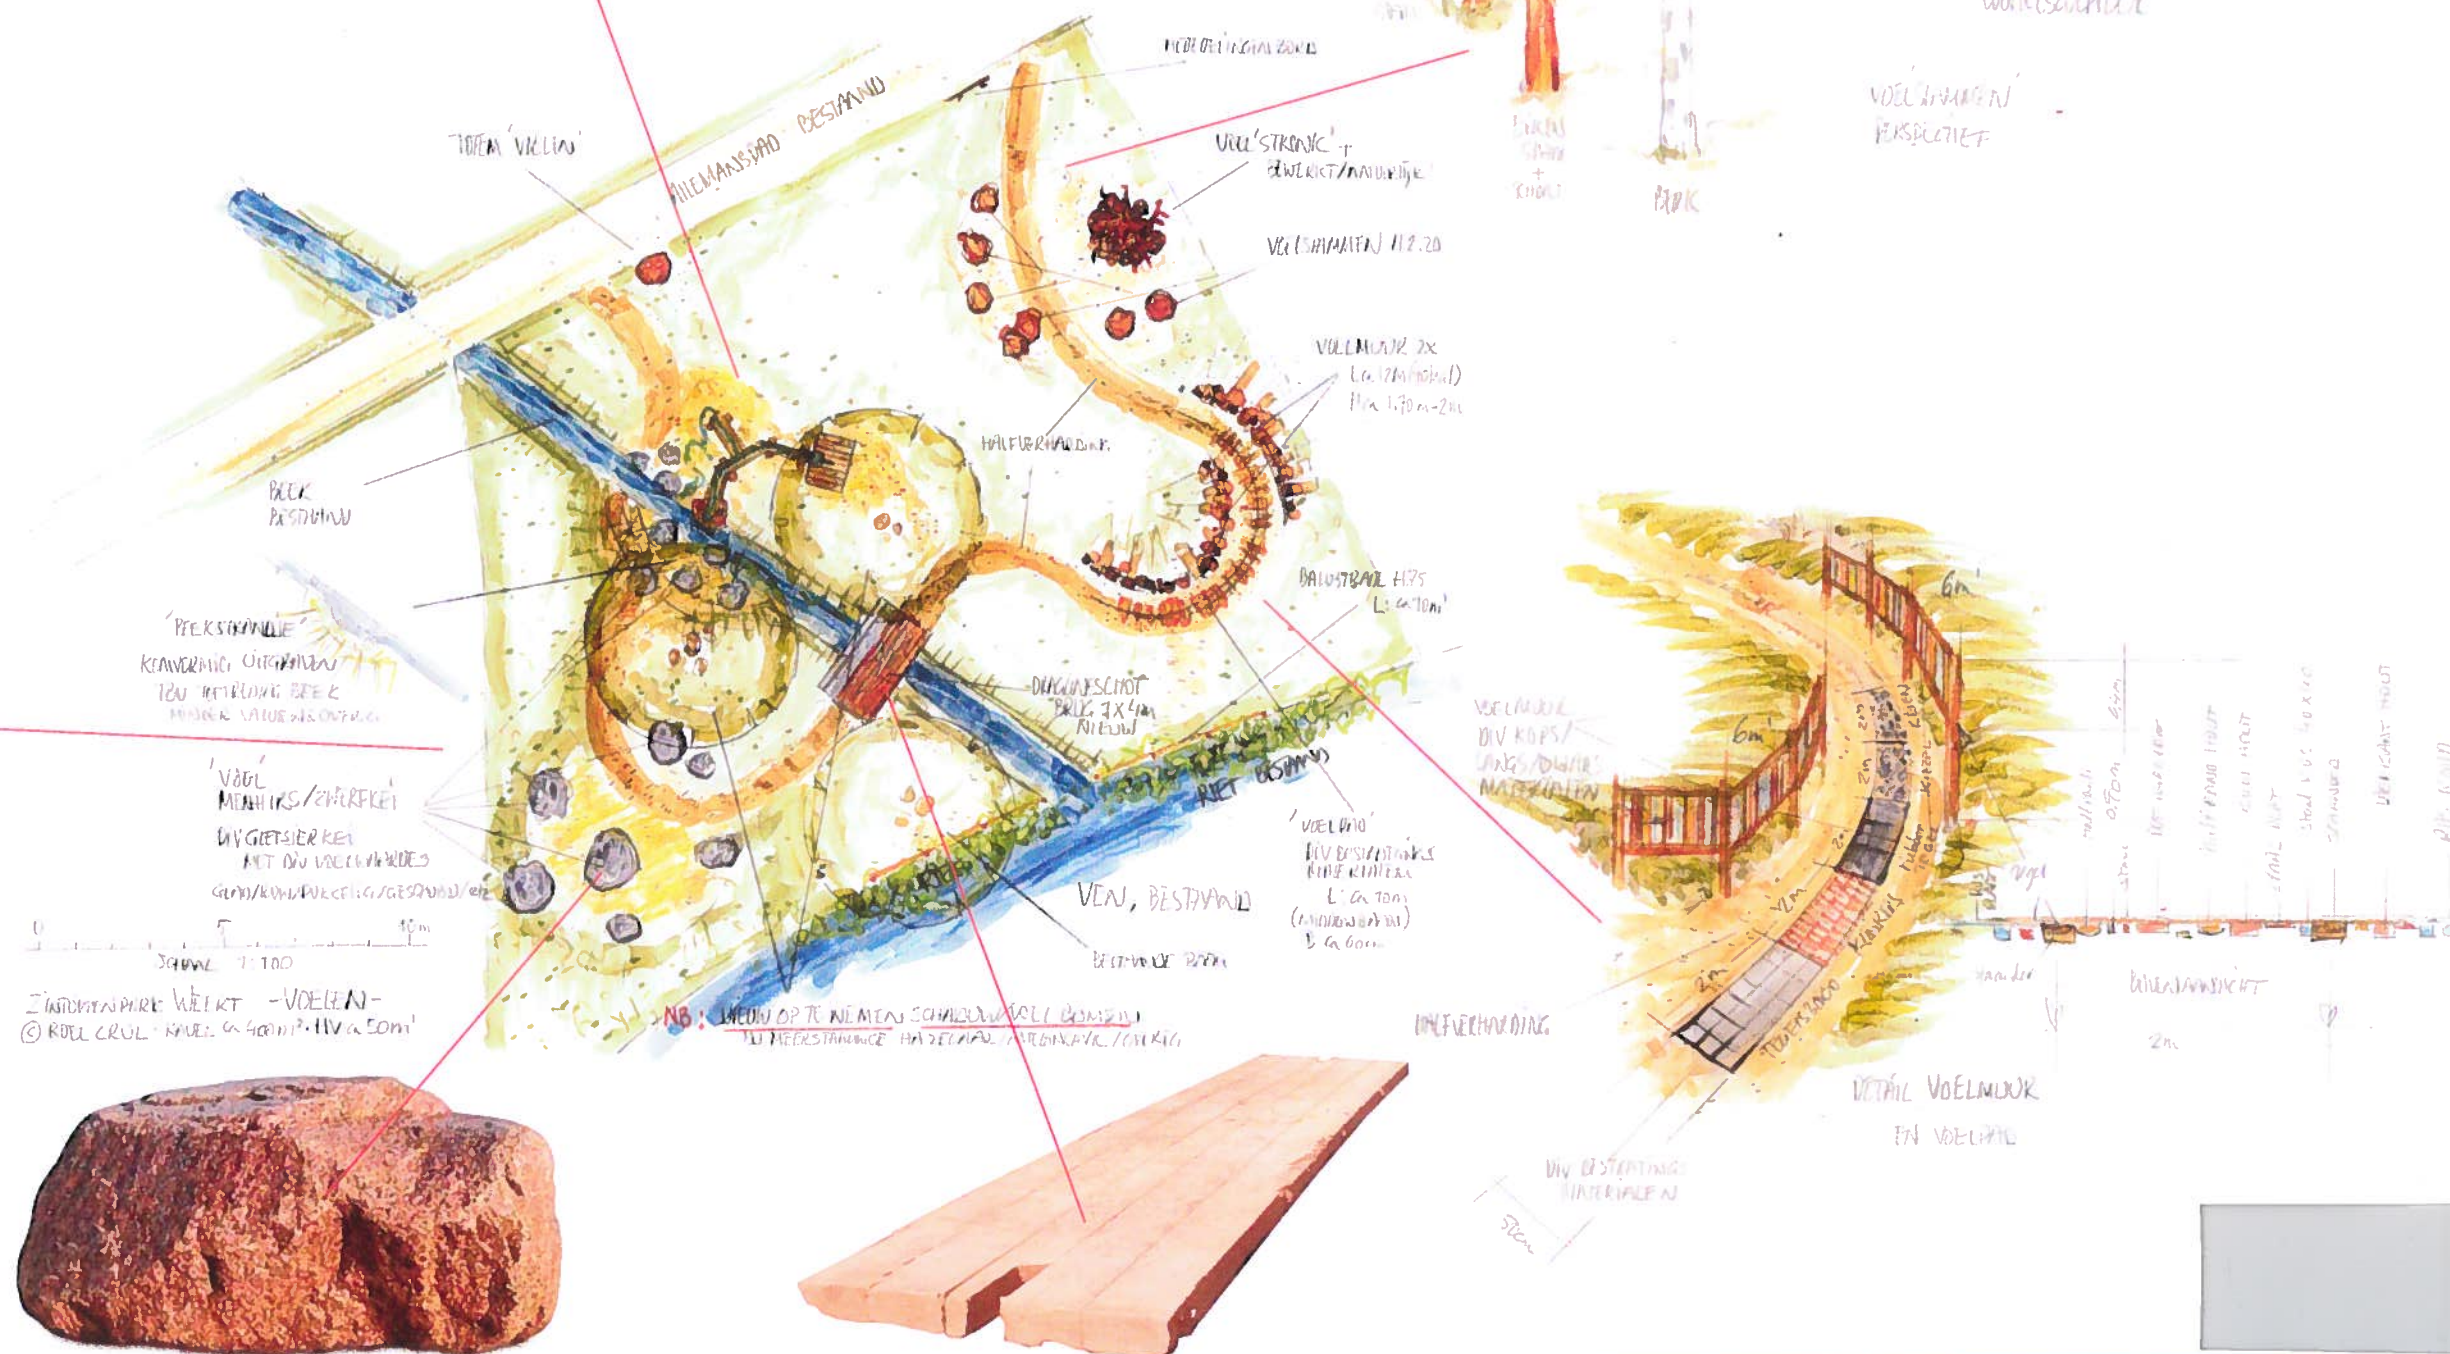

Zintuigenpark Weert “Voelen”





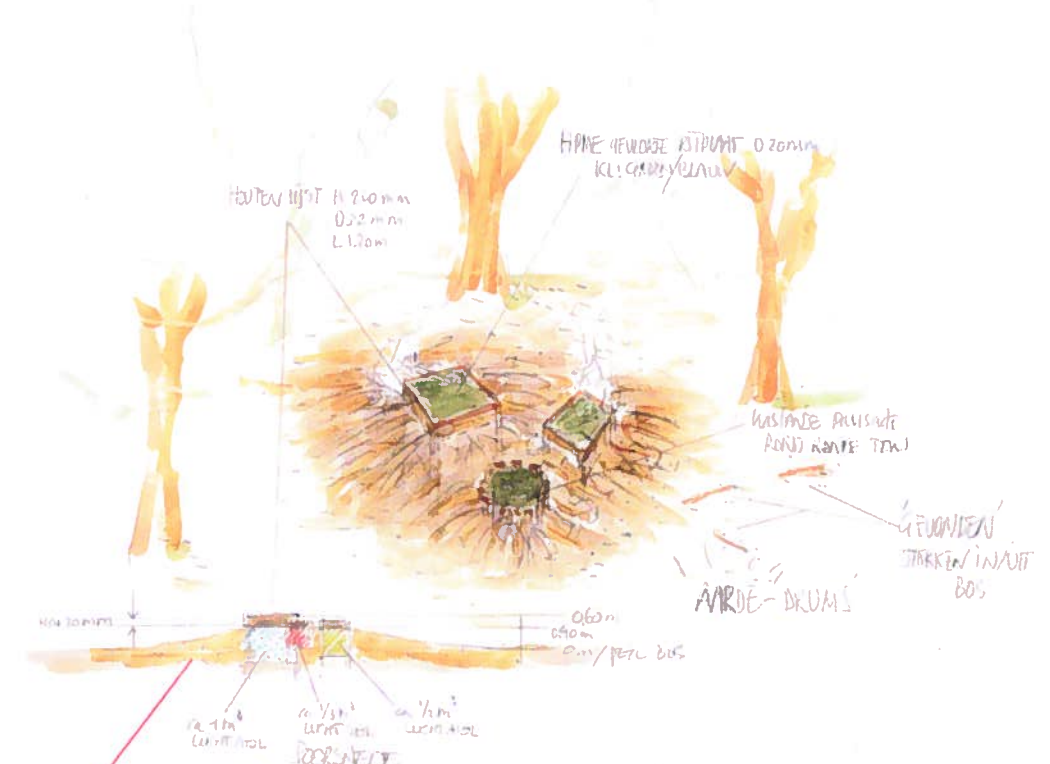

Bomen of lokatie



DATE	DESCRIPTION	AMOUNT	CHECK NO.	BANK	INITIALS
1/1/20	OPENING BALANCE	100.00			
1/15/20	PAYROLL	50.00	101		
1/30/20	RENT	25.00	102		
2/1/20	CLOSING BALANCE	25.00			

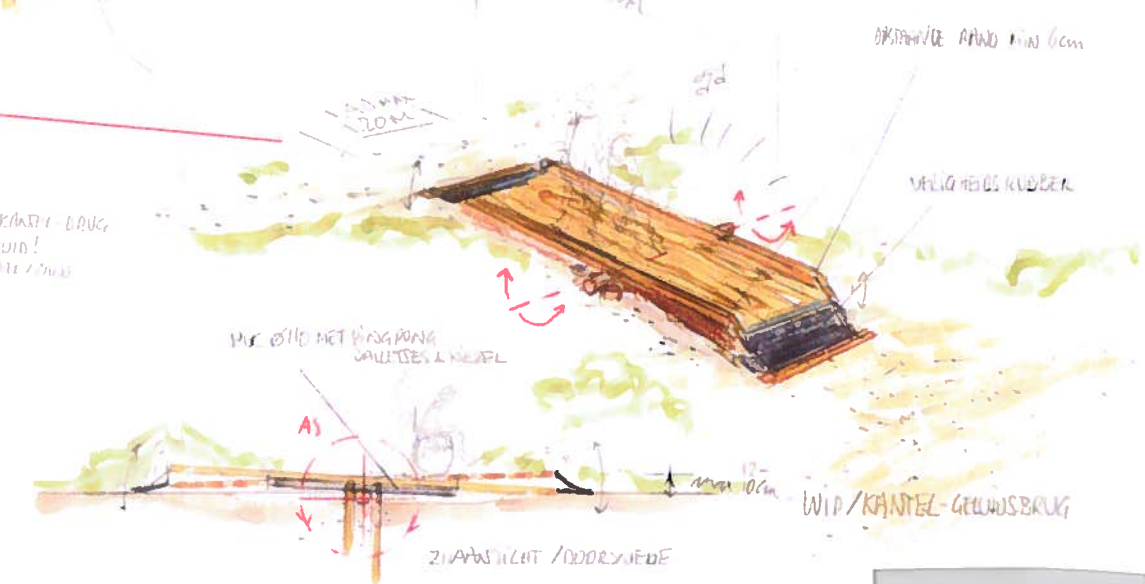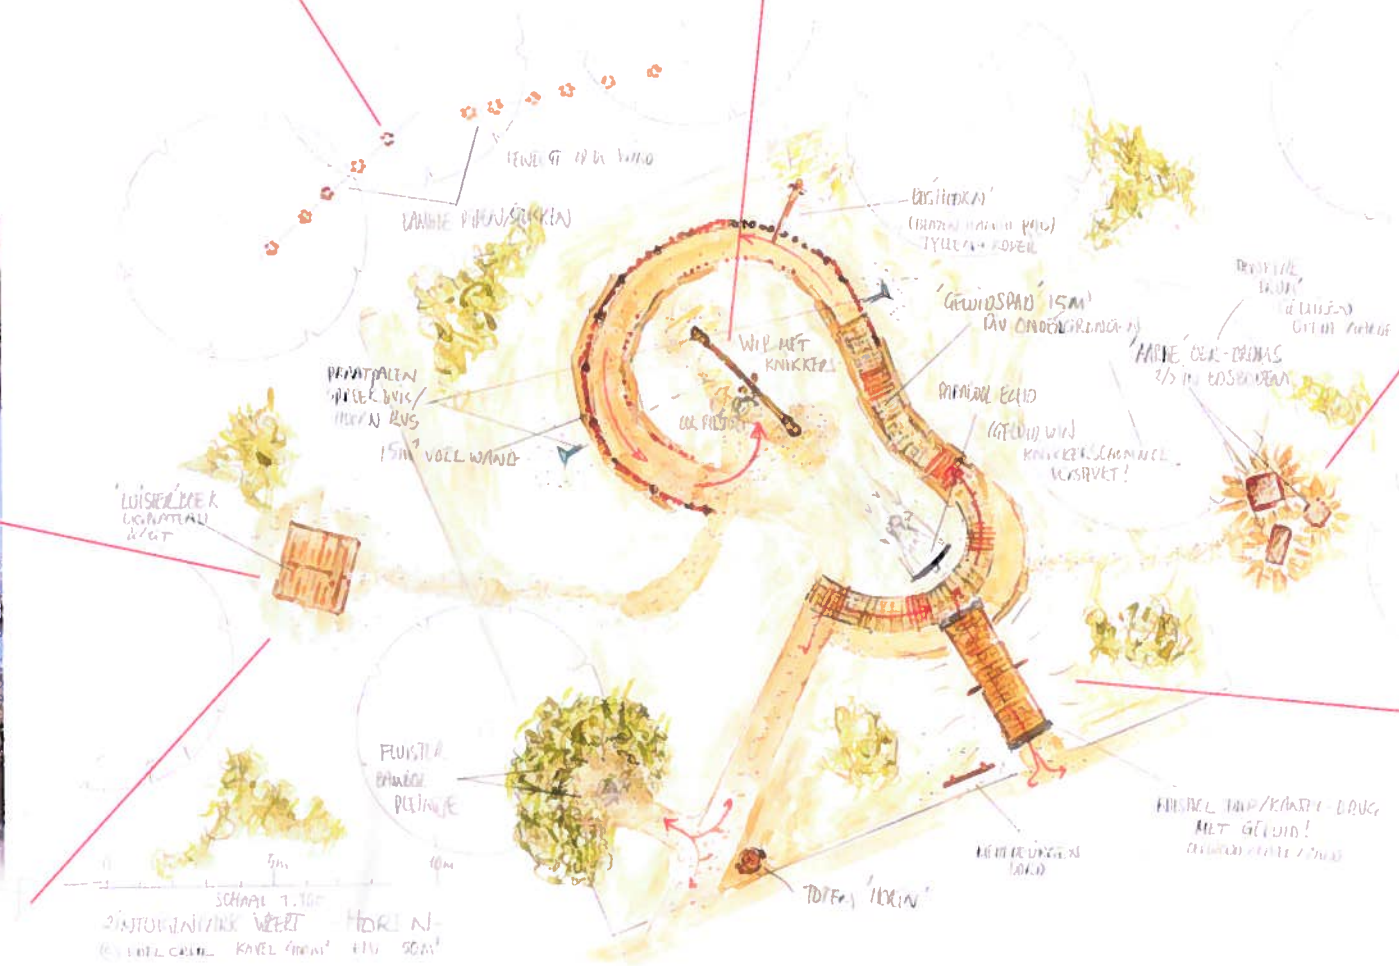

WIP/KANTEL-GEWÜSBROU





Zintuigenpark Weert “Horen”








Zintuigenpark Weert “Zien”



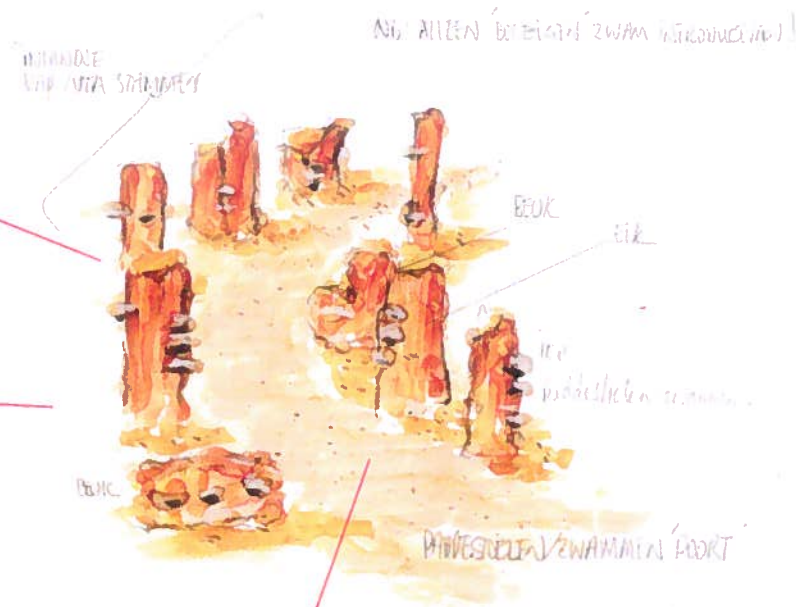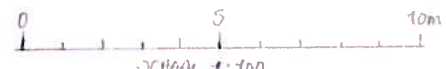

Zintuigenpark Weert “Ruiken”



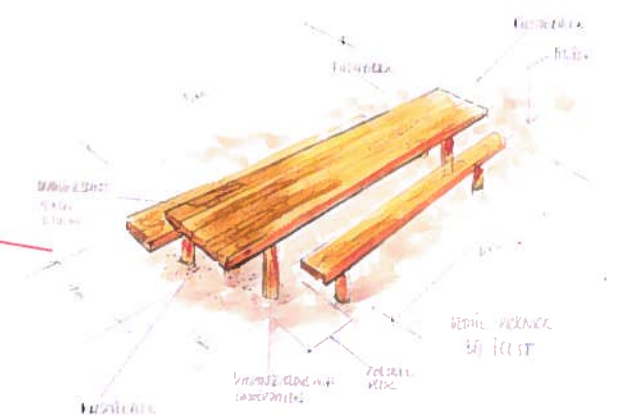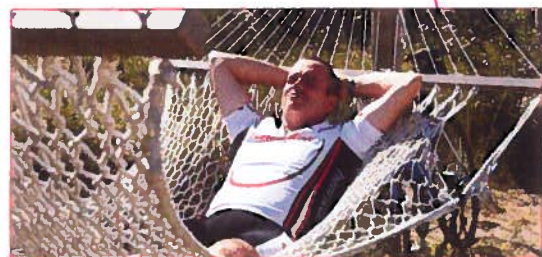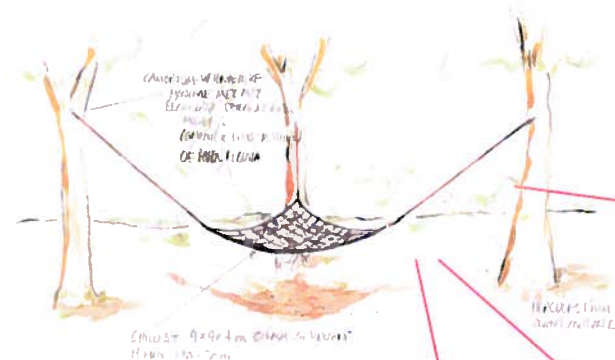

Zintuigenpark Weert “Feesteiland”

